

TRAFFIC CIRCULATION PLAN FOR BUET ADMISSION TEST

ADMISSION DAY


TIME: 6.00 AM ~ 1.00 PM

NO ENTRY FOR VEHICLES
(Sign & Half Barrier)
Time: 6.00AM~1.00PM

NO ENTRY FOR VEHICLES
(Sign & Half Barrier)
Time: 6.00AM~1.00PM


EXISTING BUILDINGS

- 01 CIVIL ENGINEERING BUILDING
- 02 E. M. E. BUILDING
- 03 OLD ACADEMIC BUILDING
- 04 ENGINEERING UNIVERSITY HIGHER SECONDARY SCHOOL
- 05 ARCHITECTURAL BUILDING
- 06 U. R. P. BUILDING
- 07 CENTRAL LIBRARY BUILDING
- 08 A. R. I. BUILDING
- 09 ECE BUILDING (WEST PALASHI)

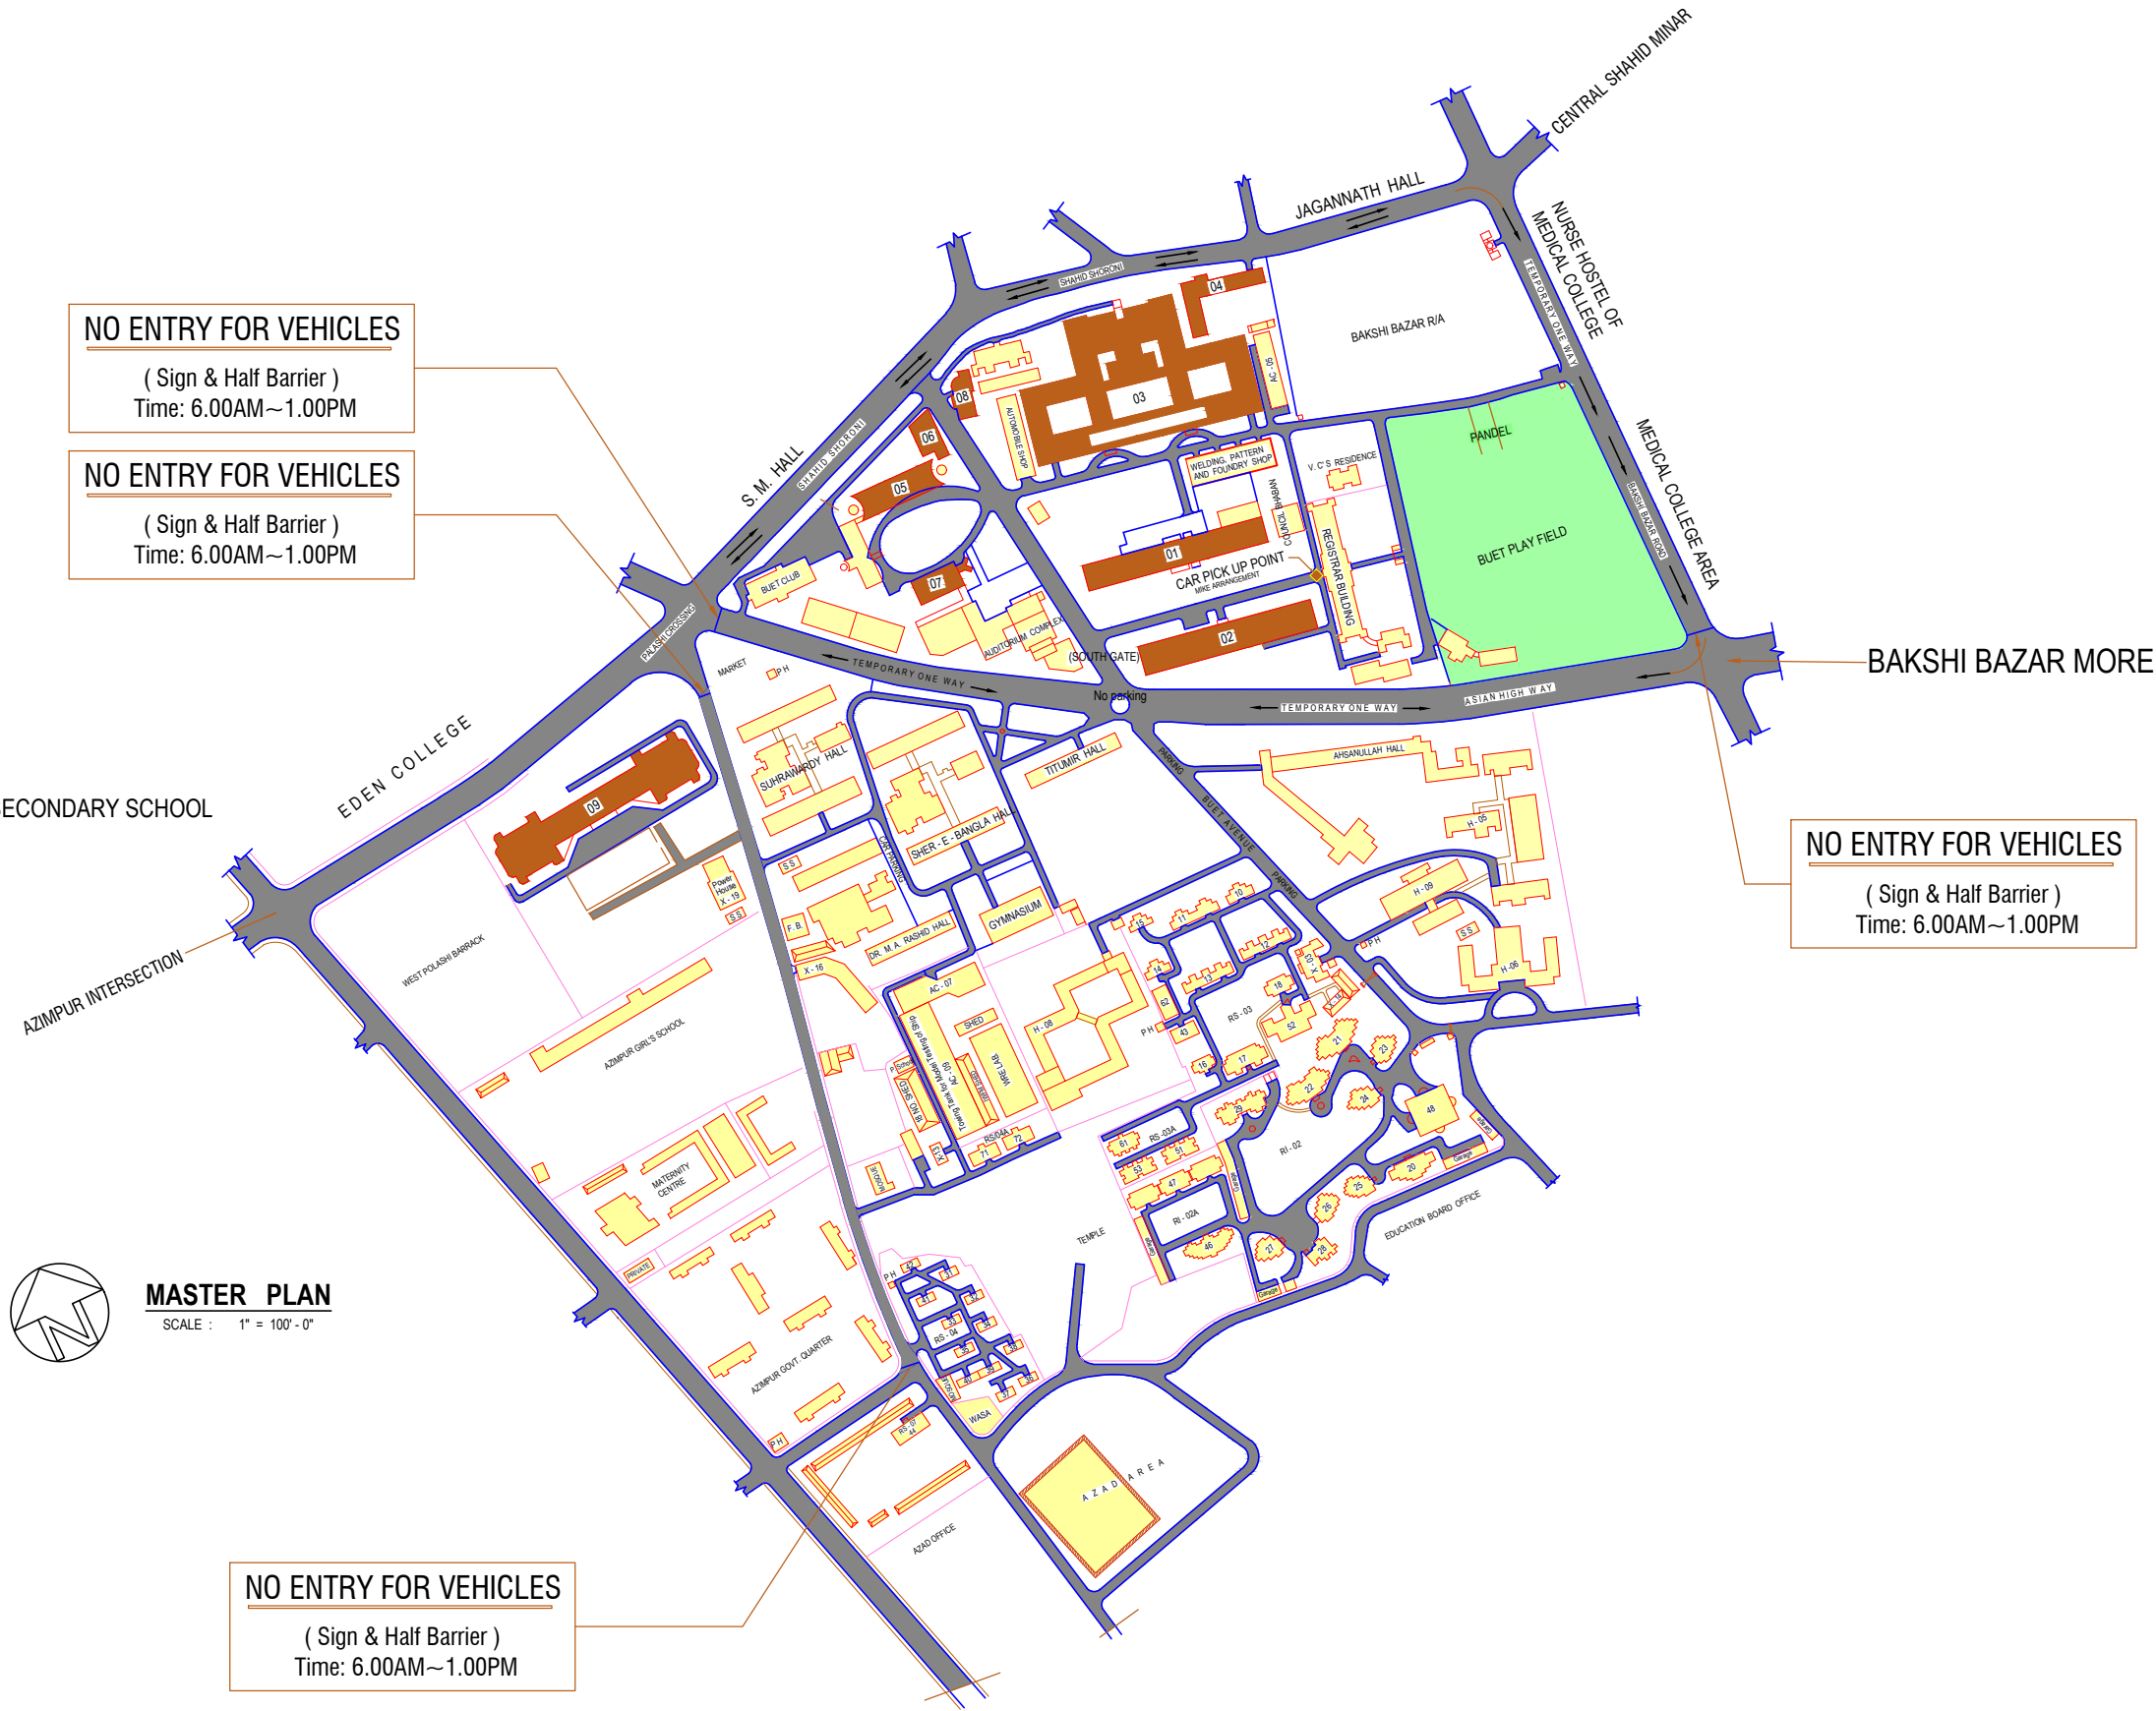

NO ENTRY FOR VEHICLES
(Sign & Half Barrier)
Time: 6.00AM~1.00PM

NO ENTRY FOR VEHICLES
(Sign & Half Barrier)
Time: 6.00AM~1.00PM

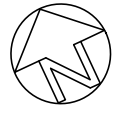

MASTER PLAN
SCALE : 1" = 100' - 0"